


VIEWPORT 1 - PROPOSED SITE ACCESS

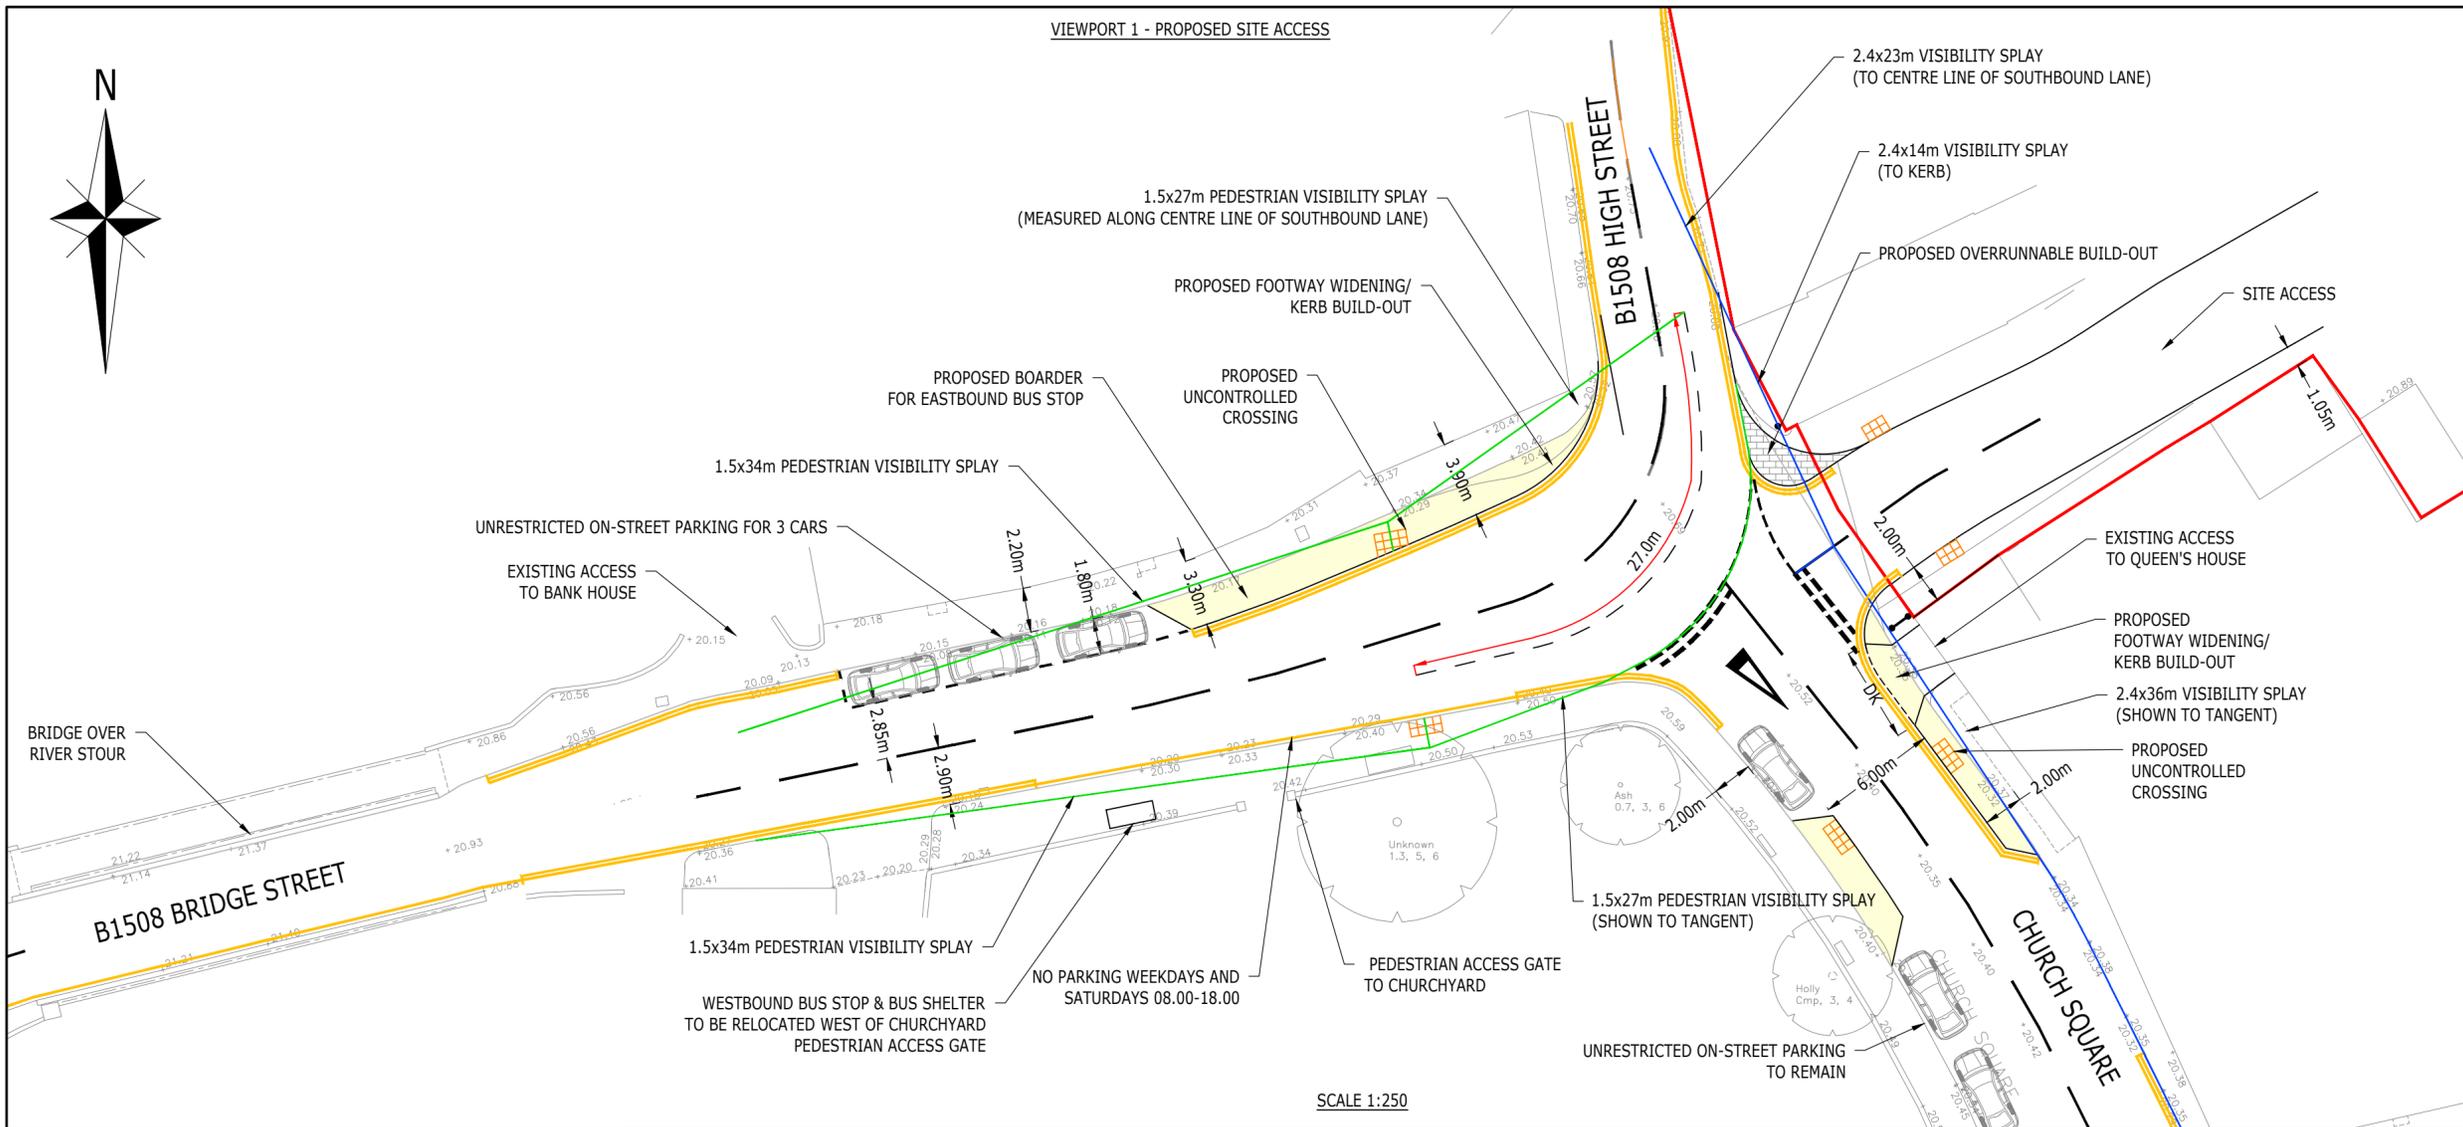


KEY:
 SITE BOUNDARY

VEHICLES USED:

FTA Design Rigid Vehicle (1983)
 Overall Length 10.000m
 Overall Width 2.500m
 Overall Body Height 3.632m
 Min Body Ground Clearance 0.427m
 Track Width 2.500m
 Lock to lock time 4.00s
 Kerb to Kerb Turning Radius 12.000m

Bury St Edmunds - Mercedes Econic 6 x 2 RS
 Overall Length 11.300m
 Overall Width 3.000m
 Overall Body Height 3.800m
 Min Body Ground Clearance 0.304m
 Track Width 2.500m
 Lock to lock time 4.00s
 Kerb to Kerb Turning Radius 9.350m


VIEWPORT 2 - 10m RIGID TURNING LEFTO INTO THE SITE FROM B1508 HIGH STREET

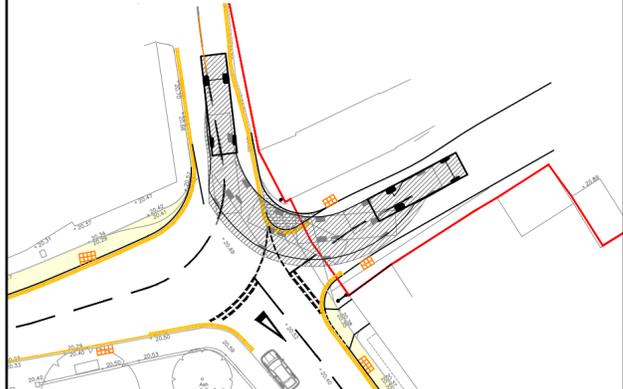


VIEWPORT 3 - REFUSE VEHICLE TURNING LEFT INTO THE SITE FROM B1508 HIGH STREET




VIEWPORT 4 - 10m RIGID ENTERING SITE FROM B1508 BRIDGE STREET

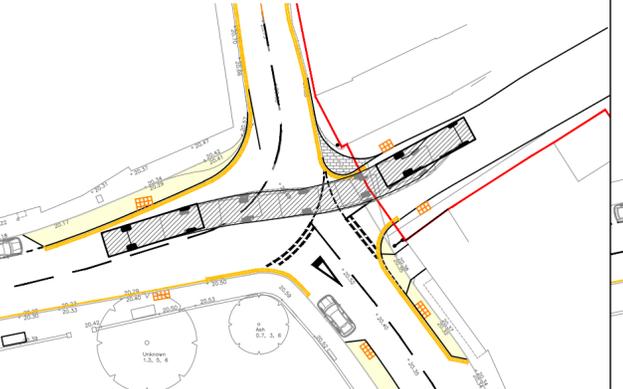

VIEWPORT 5 - REFUSE VEHICLE ENTERING SITE FROM B1508 BRIDGE STREET

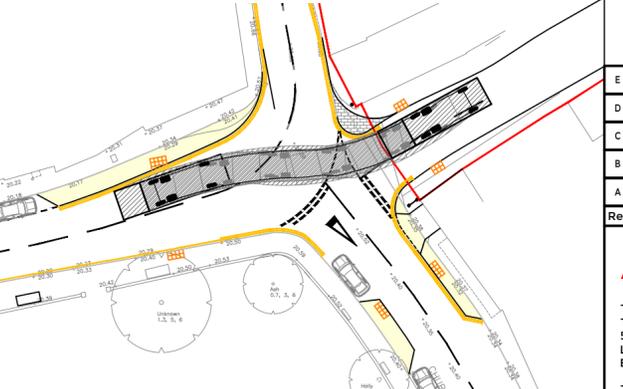


VIEWPORT 6 - 10m RIGID TURNING RIGHT OUT OF THE SITE ONTO B1508 HIGH STREET

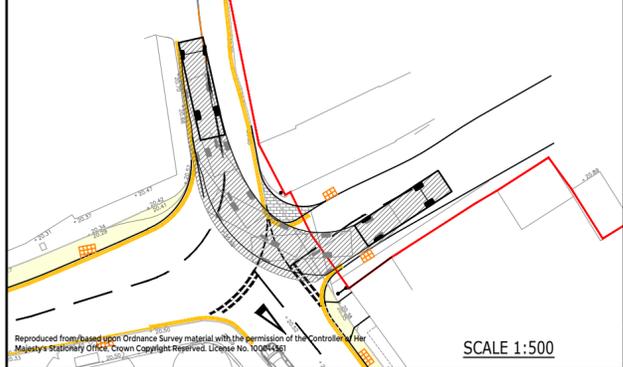


VIEWPORT 7 - REFUSE VEHICLE TURNING RIGH OUT OF THE SITE ONTO B1508 HIGH STREET



VIEWPORT 8 - 10m RIGID EXITING SITE ONTO B1508 BRIDGE STREET

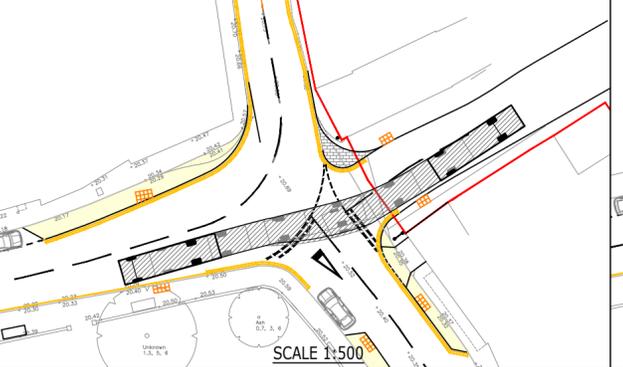

VIEWPORT 9 - REFUSE VEHICLE EXITING SITE ONTO B1508 BRIDGE STREET

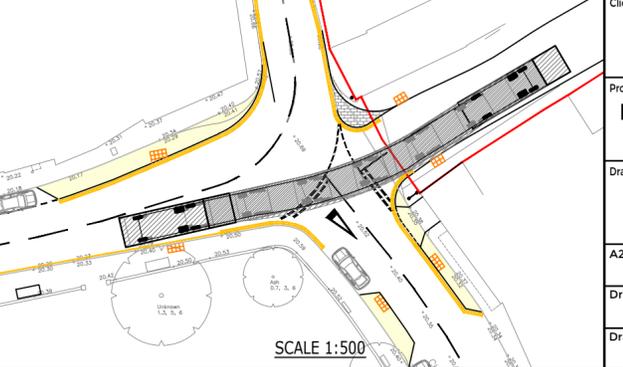

FOR INFORMATION ONLY

Rev	Description	Drn	Chk	App	Date
E	DOUBLE YELLOW LINES AMMENDED	BT	KI	ML	10.01.22
D	PARKED CARS CHANGED TO GREY	BT	KI	ML	07.01.22
C	WESTERN BUILD-OUT AMMENDED	BT	KI	ML	06.01.22
B	BUILD-OUT ON SITE ACCESS & TRACKING ADDED	KI	KI	ML	29.11.21
A	BUILD-OUTS ON CHURCH SQUARE ADDED	KI	KI	ML	25.11.21

ARDENT CONSULTING ENGINEERS

Third Floor
 The Hallmark Building
 52-56 Leadenhall Street
 London
 EC3M 5JE

Tel: 020 7680 4088
 Web: www.ardent-ce.co.uk
 E-mail: enquiries@ardent-ce.co.uk

worksafe consultant
 www.simsatd.com

SSIP

Client: **ROSE BUILDERS (PROPERTIES) LTD**

Project Title: **FORMER CHAMBER BUS STOP DEPOT, BURES**

Drawing Title: **PROPOSED ACCESS JUNCTION LAYOUT**

A2 Scale	Date	Designed by
AS SHOWN	NOV 2021	KI
Drawn by	Checked by	Approved by
KI	KI	ML
Drawing Number	2107420-001	
Rev	E	

Reproduced from based upon Ordnance Survey material with the permission of the Controller Her Majesty's Stationary Office. Crown Copyright Reserved. Licence No. 10004361